



REVISION HISTORY			
REV	DESCRIPTION	DATE	APPROVED

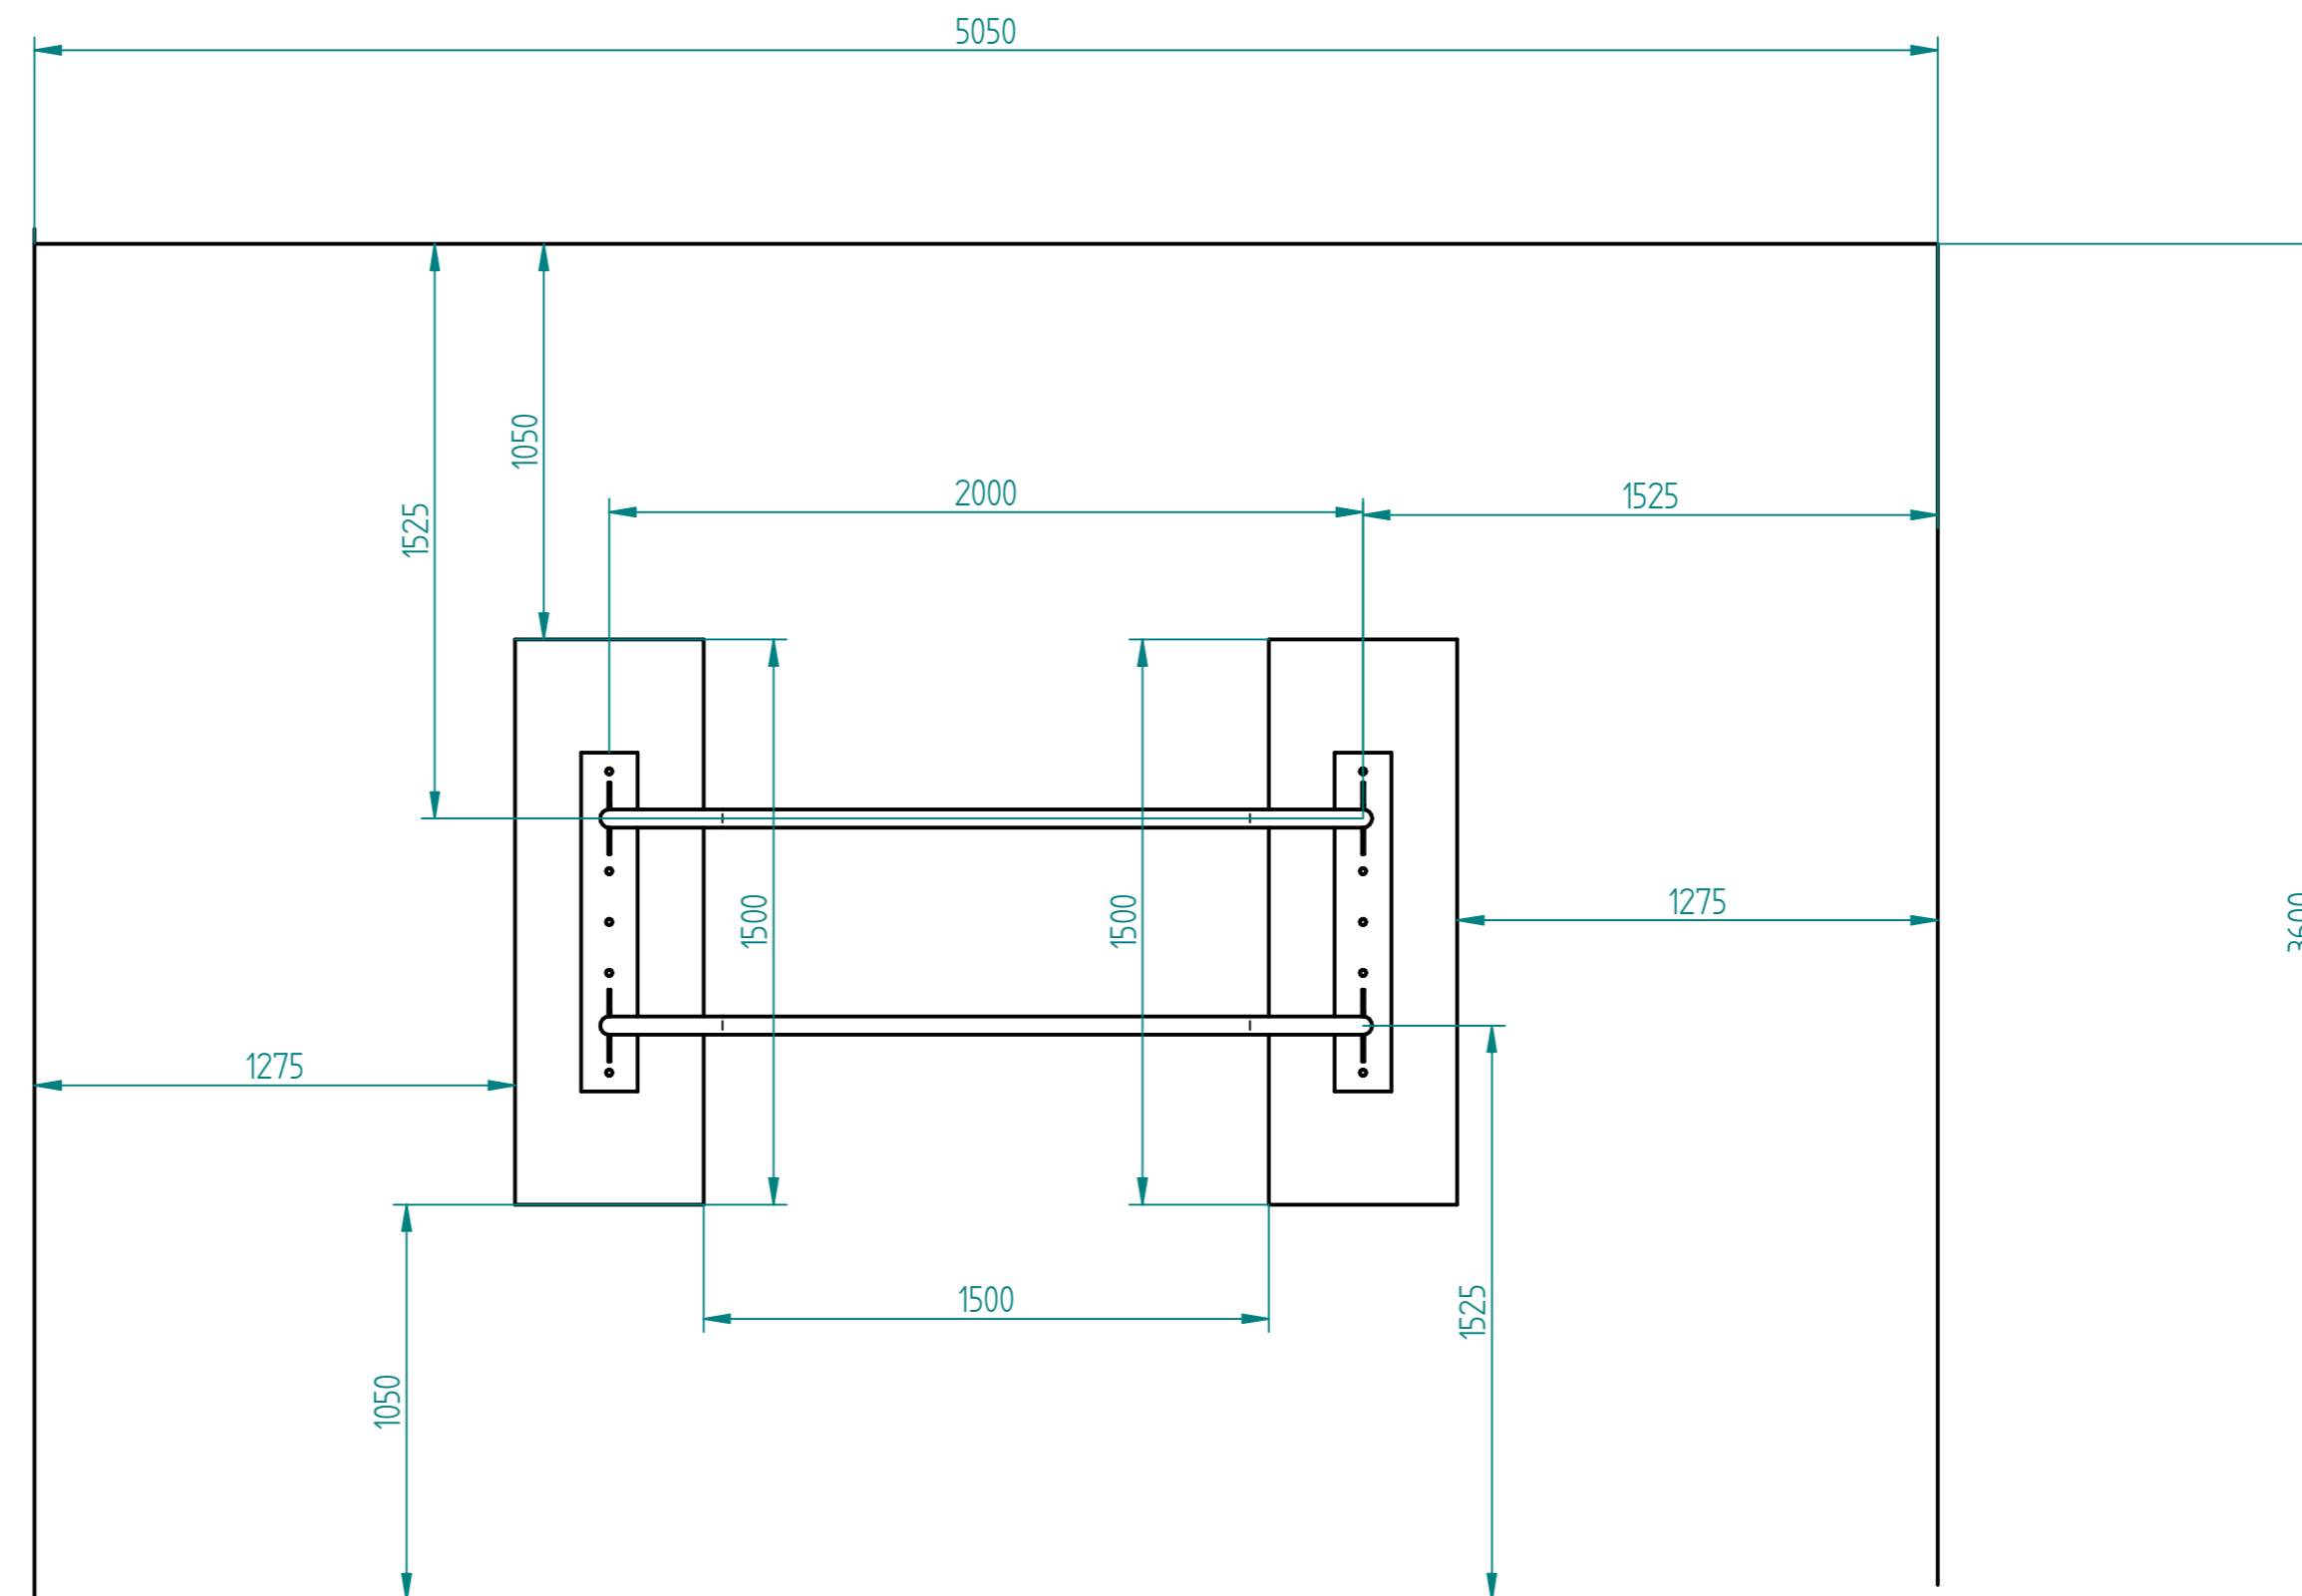

OK Fundament = -100mm
 UK Fundament = -500mm
 von OK Fallschutzbelag
 Betonzusammensetzung C20/25

	NAME	DATE	 TITLE BAD2000_1300
DRAWN	Marc	10/06/19	
CHECKED	Marc	10/06/19	
ENG APPR			
MGR APPR			
UNLESS OTHERWISE SPECIFIED DIMENSIONS ARE IN MILLIMETERS ANGLES ±X.X° 2 PL ±XXX 3 PL ±XXXX			SIZE A2
UNLESS OTHERWISE SPECIFIED DIMENSIONS ARE IN MILLIMETERS ANGLES ±X.X° 2 PL ±XXX 3 PL ±XXXX			DWG NO FILE NAME: BAD2000_1300.dft
UNLESS OTHERWISE SPECIFIED DIMENSIONS ARE IN MILLIMETERS ANGLES ±X.X° 2 PL ±XXX 3 PL ±XXXX			SCALE: WEIGHT: SHEET 2 OF 2