


REVISION HISTORY			
REV	DESCRIPTION	DATE	APPROVED

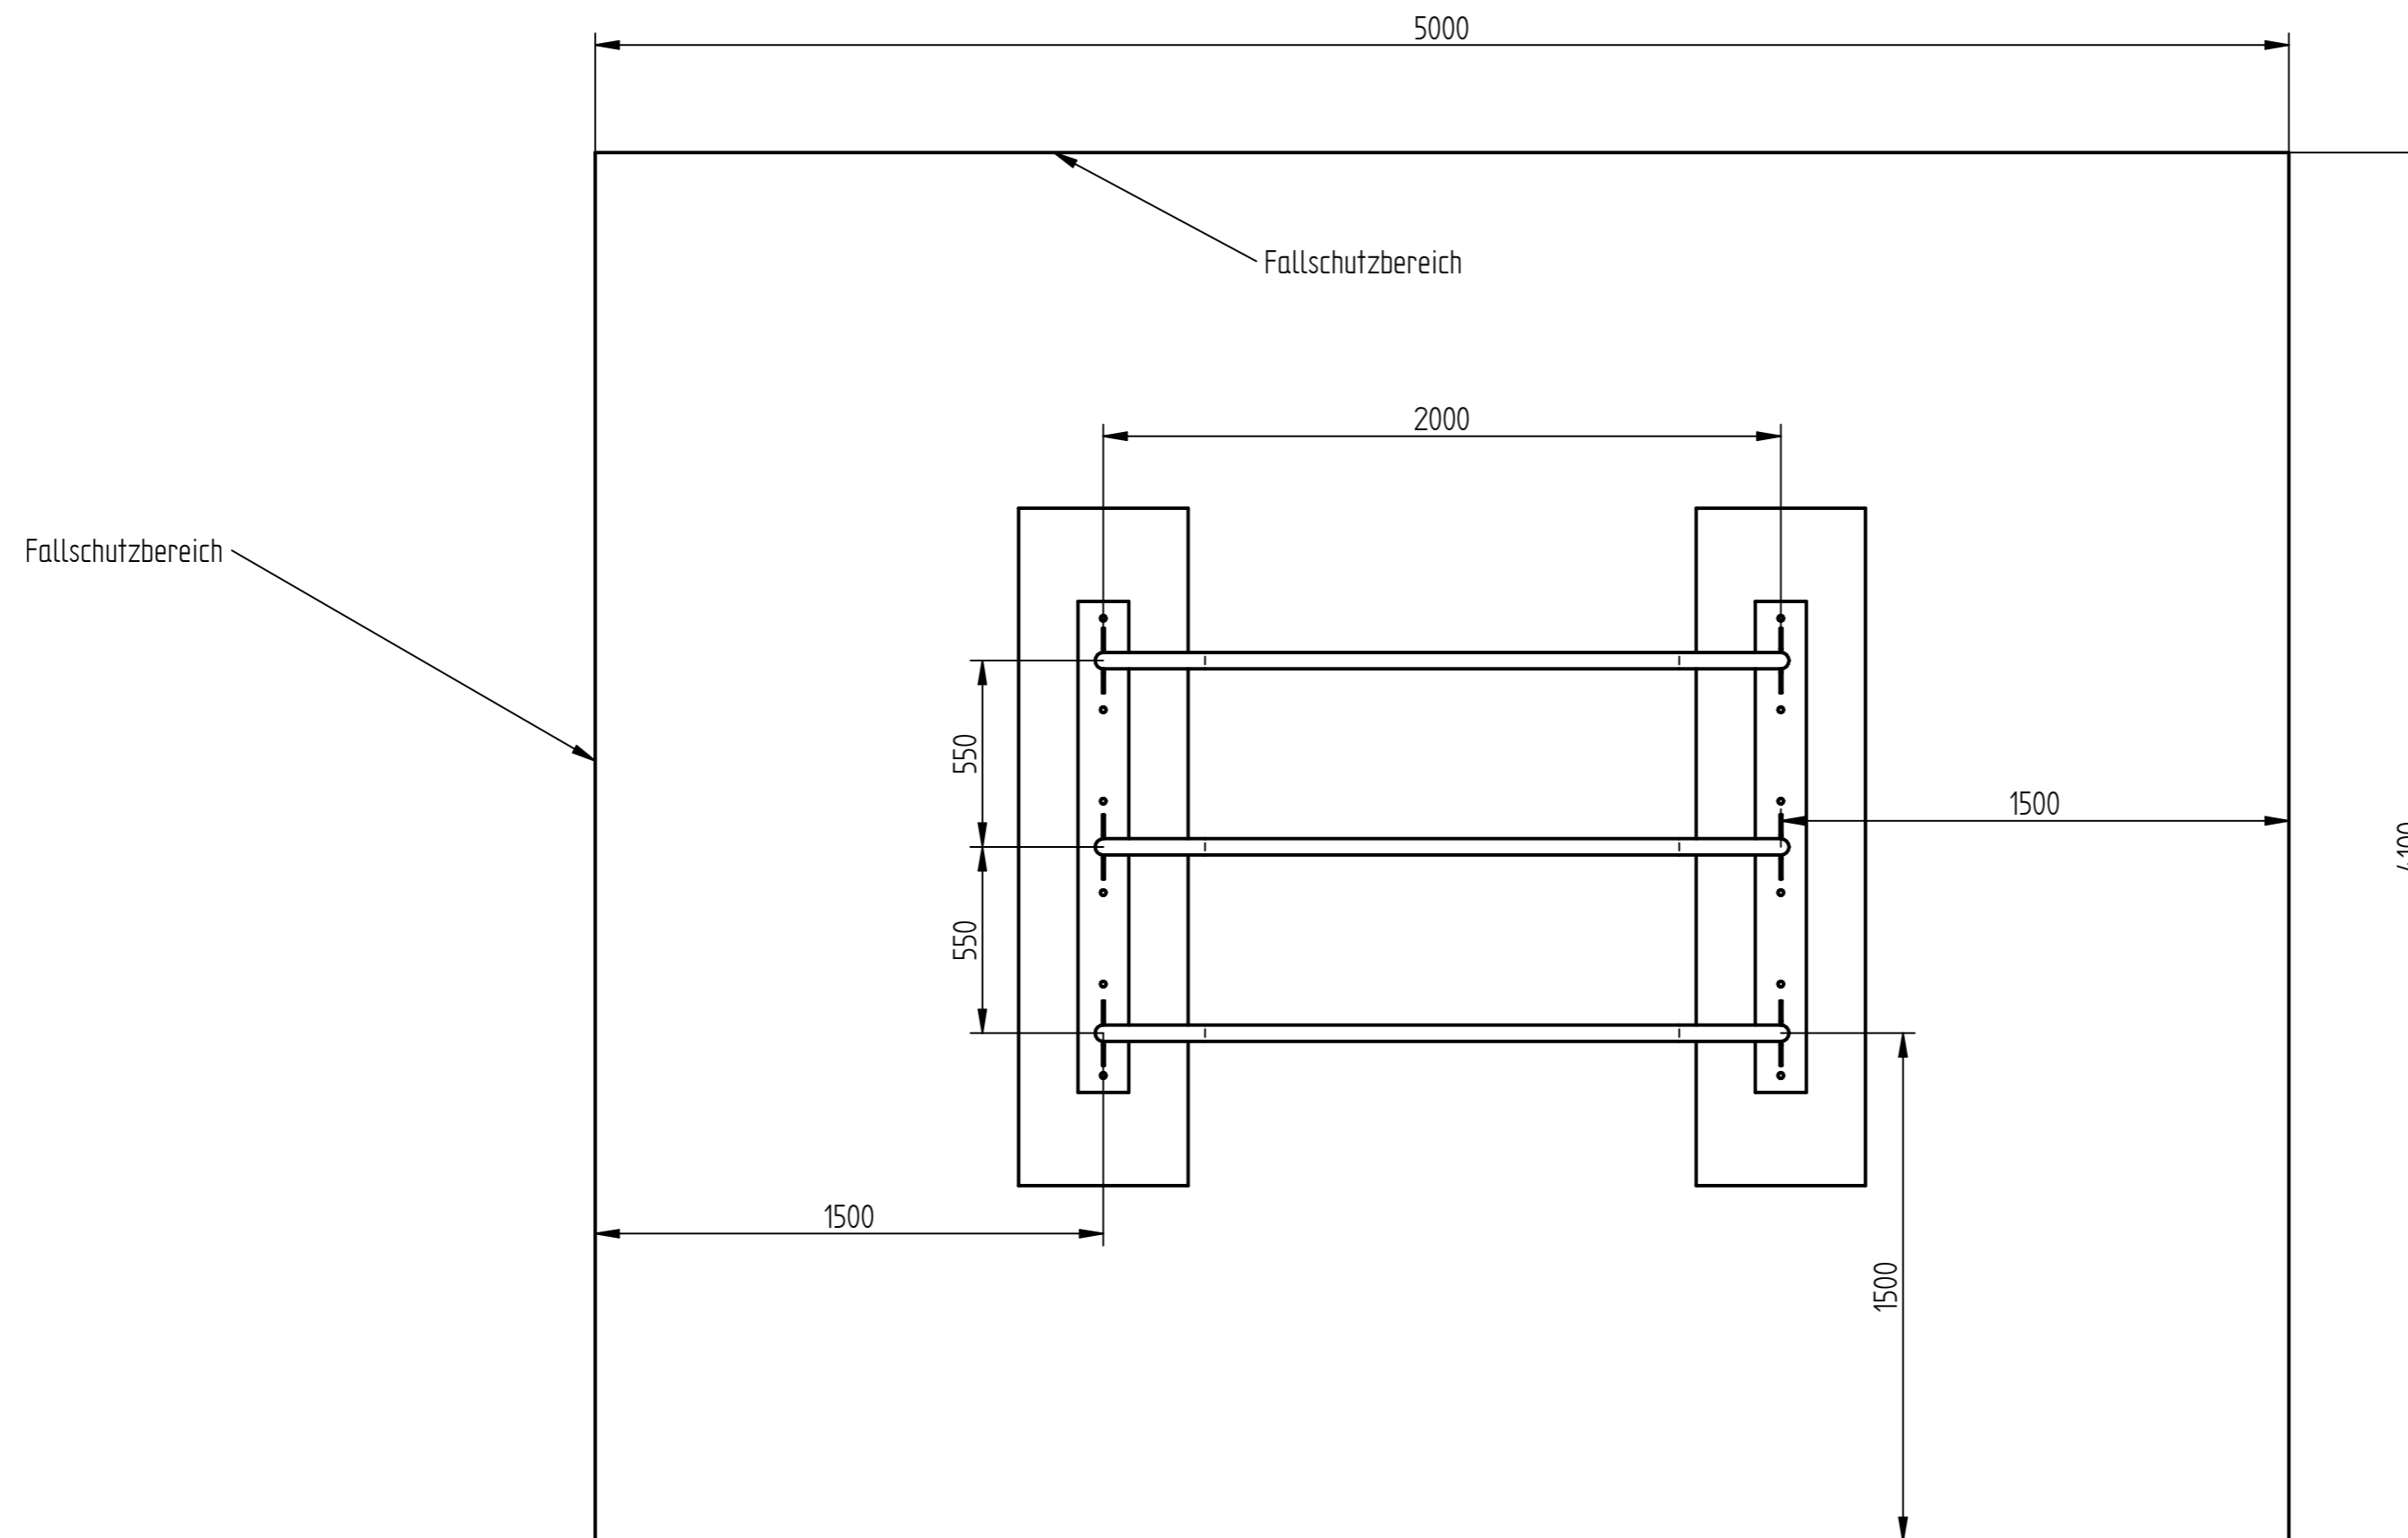

OK Fundament = -100mm
 UK Fundament = -500mm
 von OK Fallschutzbelag
 Betonzusammensetzung C20/25

	NAME	DATE		
DRAWN	Marc	09/23/18		
CHECKED	Marc	09/23/18		
ENG APPR				
MGR APPR				
UNLESS OTHERWISE SPECIFIED DIMENSIONS ARE IN MILLIMETERS ANGLES ±X.X° 2 PL ±XXX 3 PL ±X.XXX			SIZE A2	DWG NO
			FILE NAME: BAT2000_1300.dft	REV
			SCALE:	WEIGHT:
			SHEET 2 OF 2	

CUSTOMBARS®

TITLE
BAT2000_1300